













TOWN OF WINDSOR WATER RECLAMATION SYSTEM

WATER RECLAMATION USE AREAS


JUNE 2012

Brelje & Race
CONSULTING CIVIL ENGINEERS

LEGEND

- DISTRIBUTION SYSTEMS**
-  EFFLUENT PUMP STATION & MAINS
 -  MITCHELL LANE PUMP STATION & MAINS
 -  TRANSFER MAIN
 -  GEYSERS TRANSFER MAIN
- WELLS**
-  Domestic Well
 -  Irrigation Well
- RECYCLE WATER USE AREAS**
-  PASTURE, FODDER, OTHER CROPS
 -  VINEYARD
 -  COMMERCIAL AND INSTITUTIONAL LANDSCAPING AND TURF
 -  DUAL PLUMBED RESIDENTIAL IRRIGATION
 -  DUAL PLUMBED BUILDINGS
 -  REFER TO TABLE 6 FOR DETAILS

Notes: The hatched areas of this figure represent the parcels that are irrigated with reclaimed water, not the actual irrigated areas. Setbacks from wells, creeks, trees, vernal pools, etc. are maintained as described in the report. The locations of the wells are approximate.

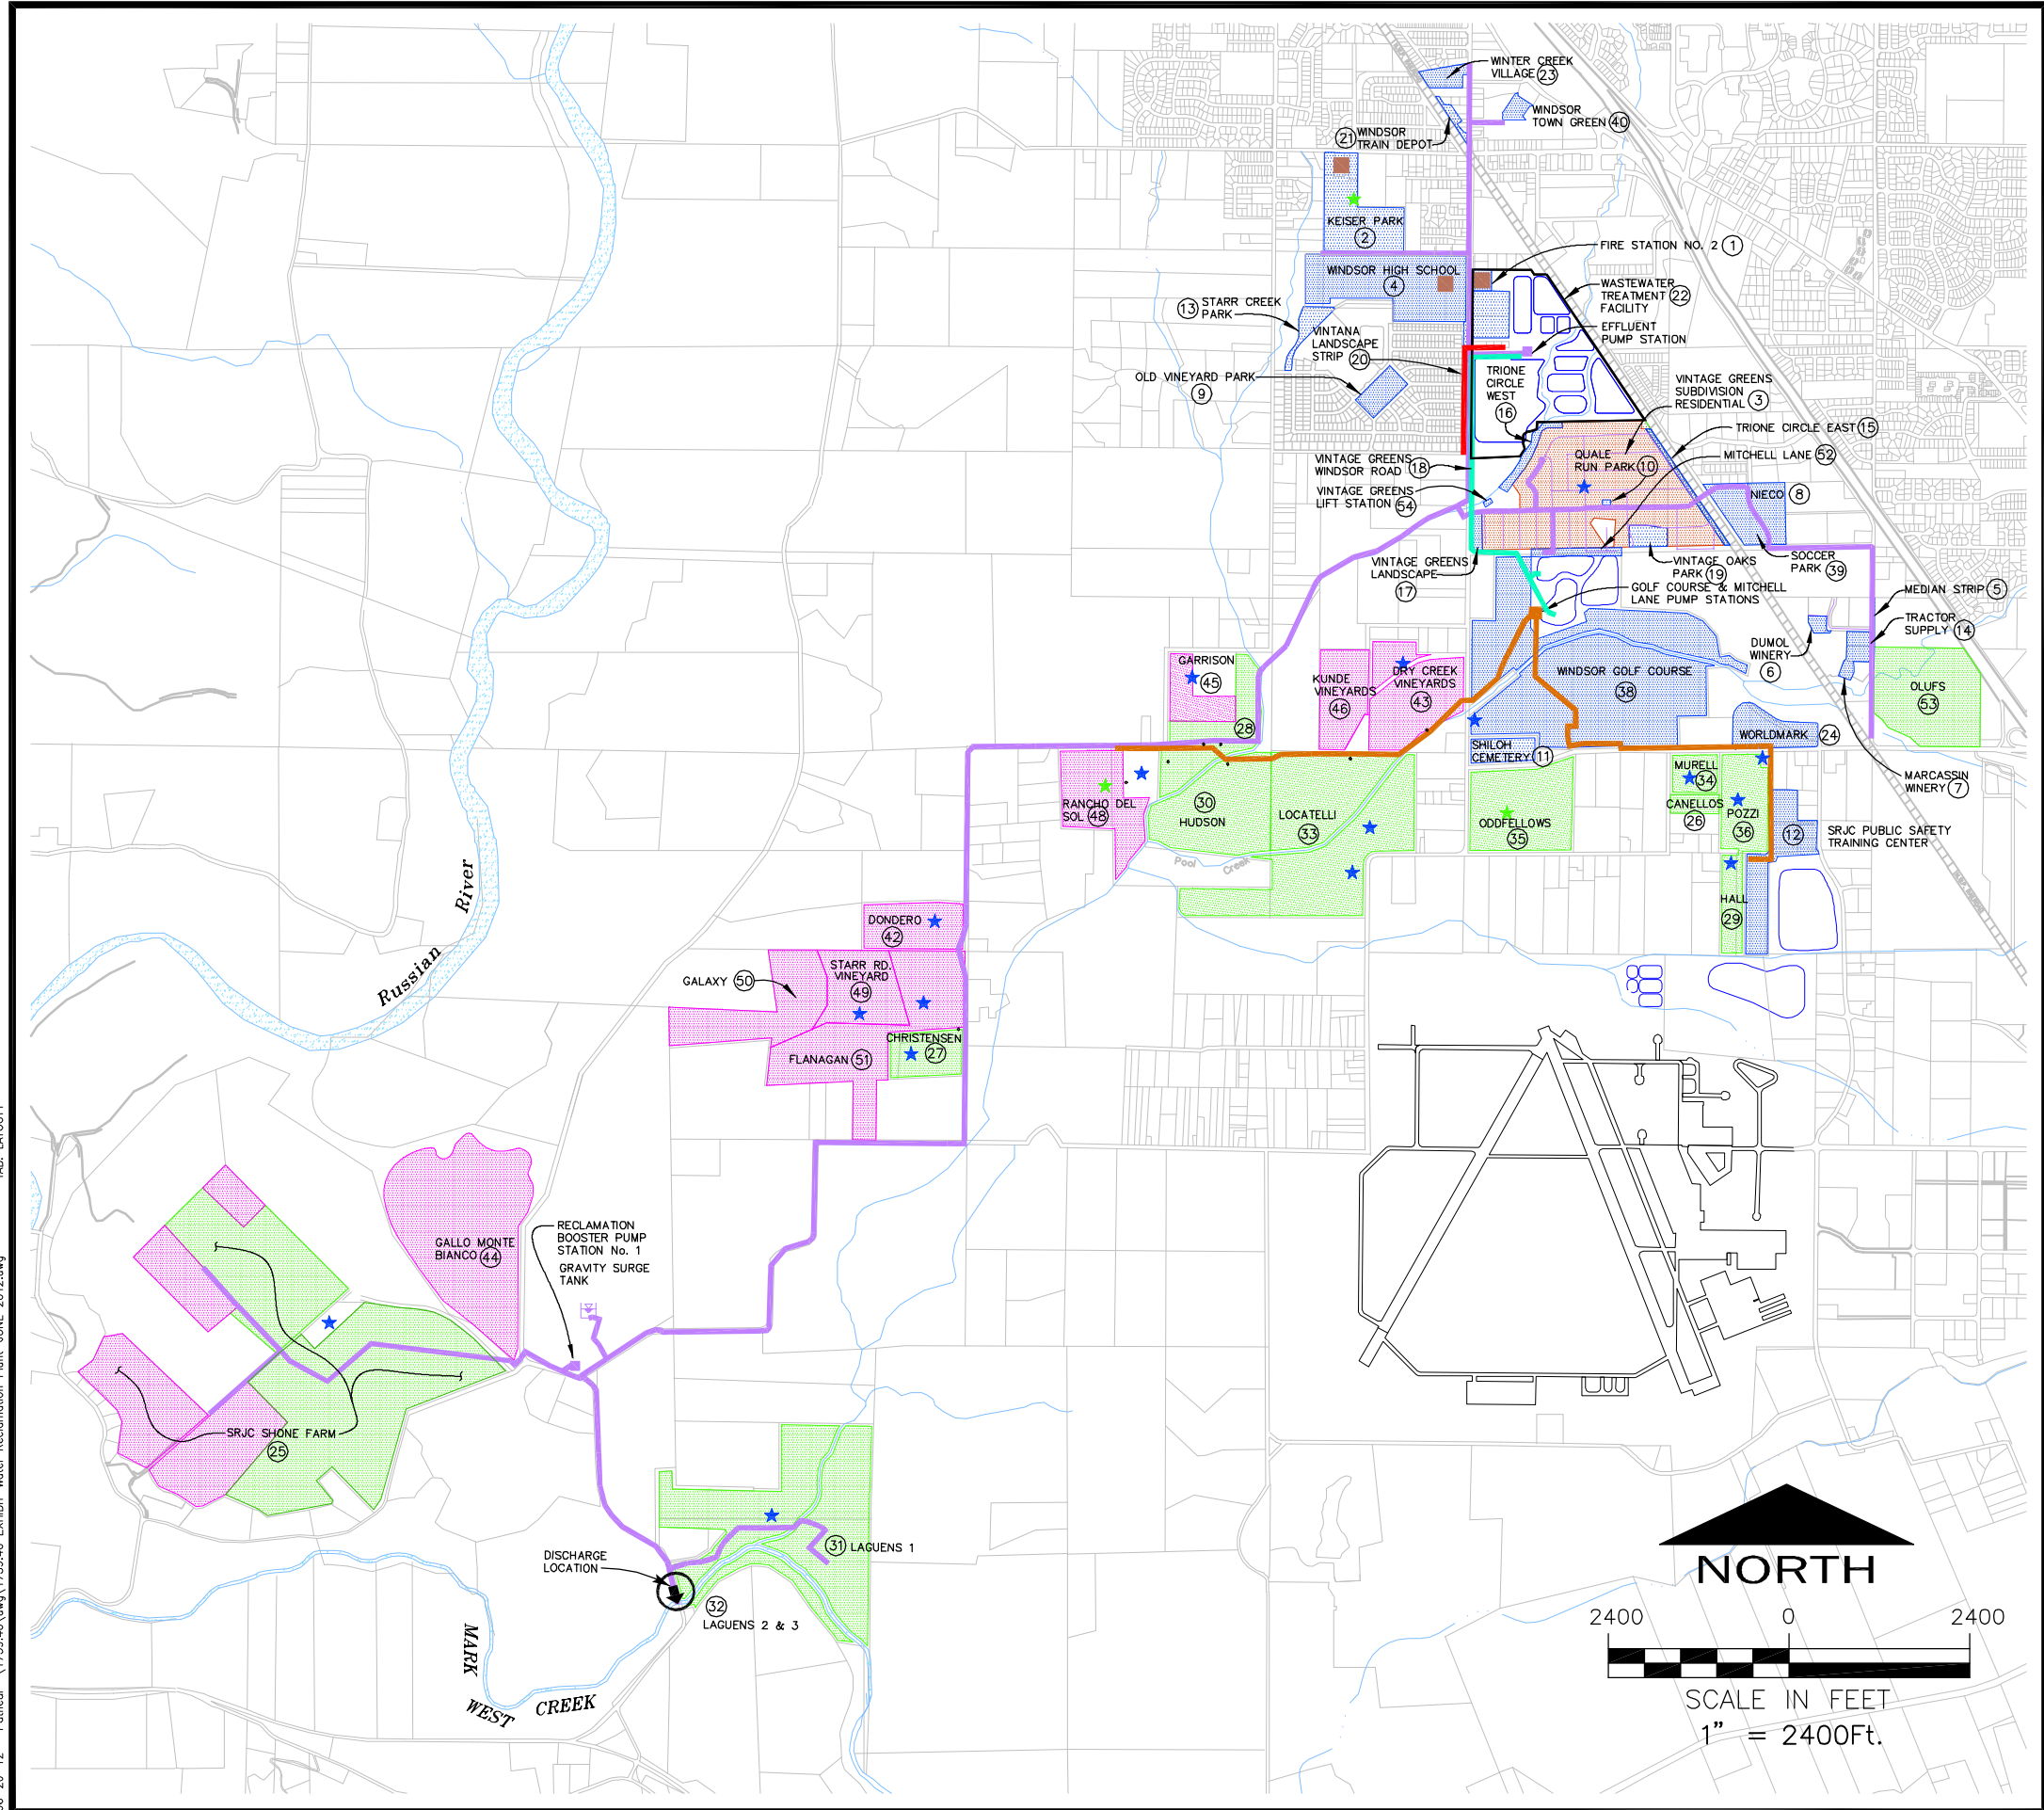

06-20-12 Pathreal \1759.40.dwg\1759.40 EXHIBIT-Water Reclamation Plant-JUNE 2012.dwg TAB: LAYOUT1

FIGURE 4